


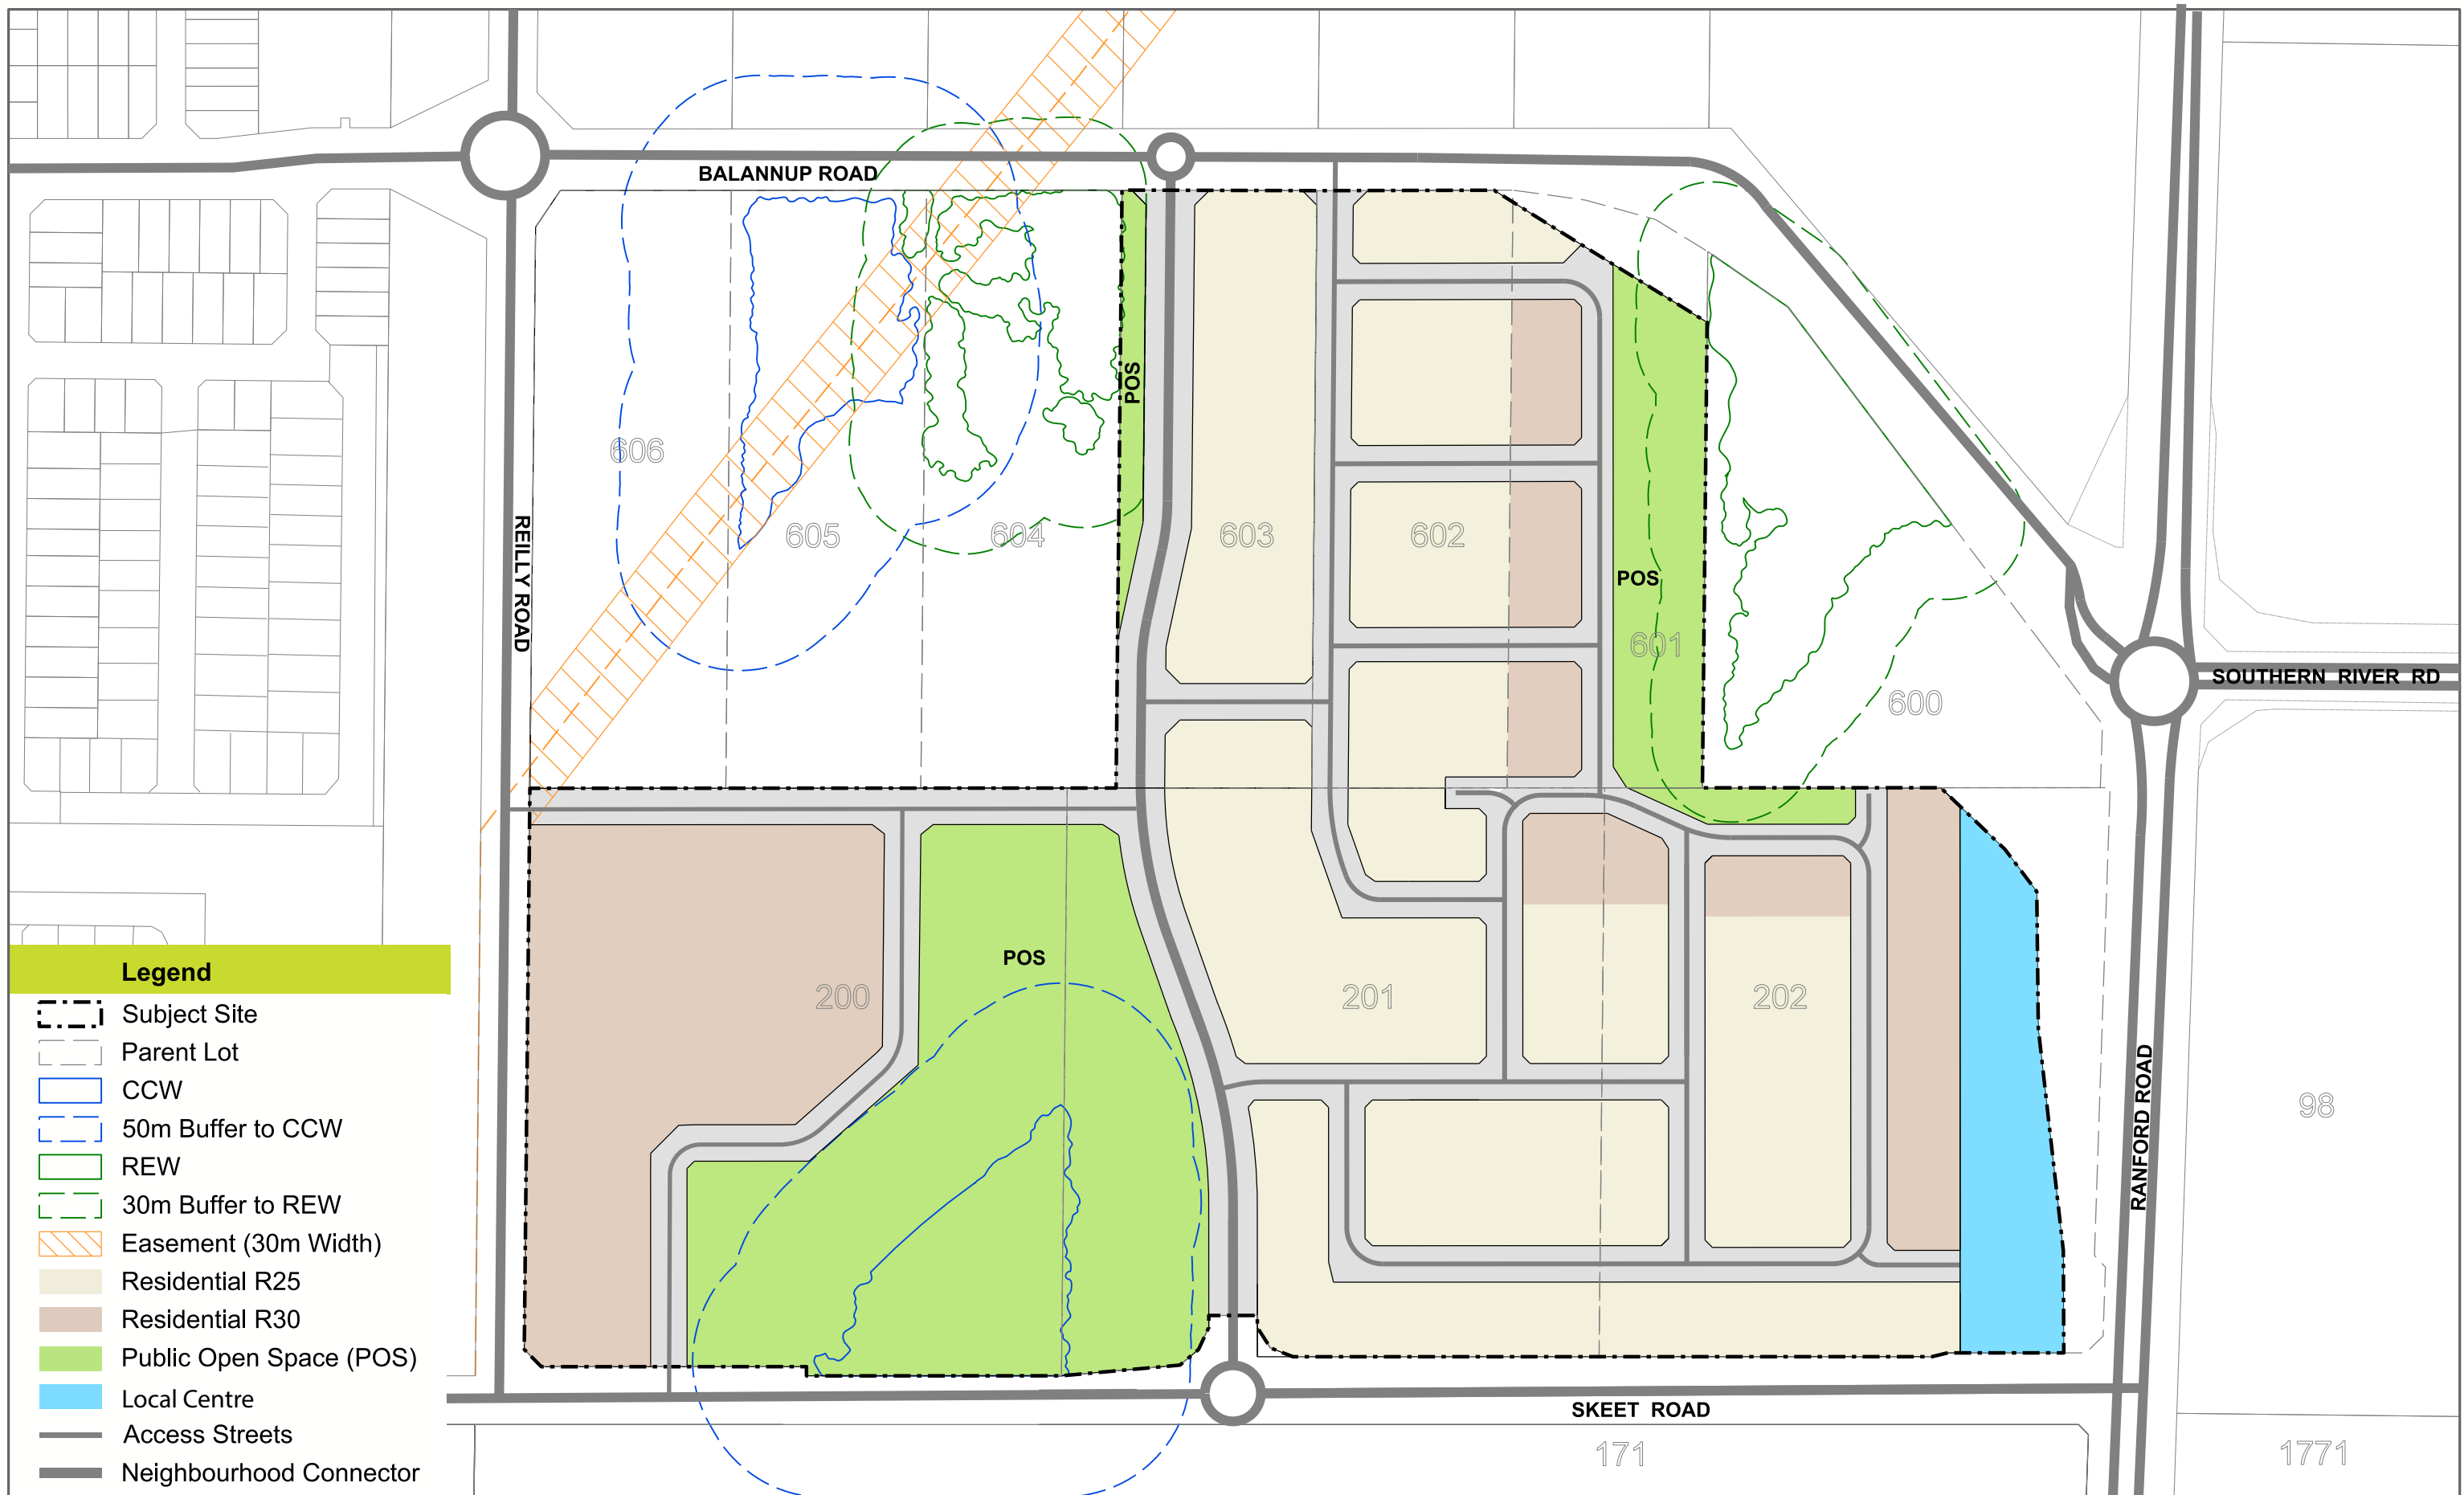

HARRISDALE NORTH STRUCTURE PLAN Harrisdale. Armadale, WA

Project YOLHA 22001001B | Scale 1:2500 @ A3 | Date: June 2023



Hex Design and Planning
ABN 34 627 142 299
29 A Bartlett Crescent
Karrinyup WA 6018
T +61 8 9204 1518
M +61 438 000 235
E shekton@hexdesignplanning.com.au

© COPYRIGHT PROTECTS THIS PLAN
Unauthorised reproduction or amendment
not permitted. Please contact the author.