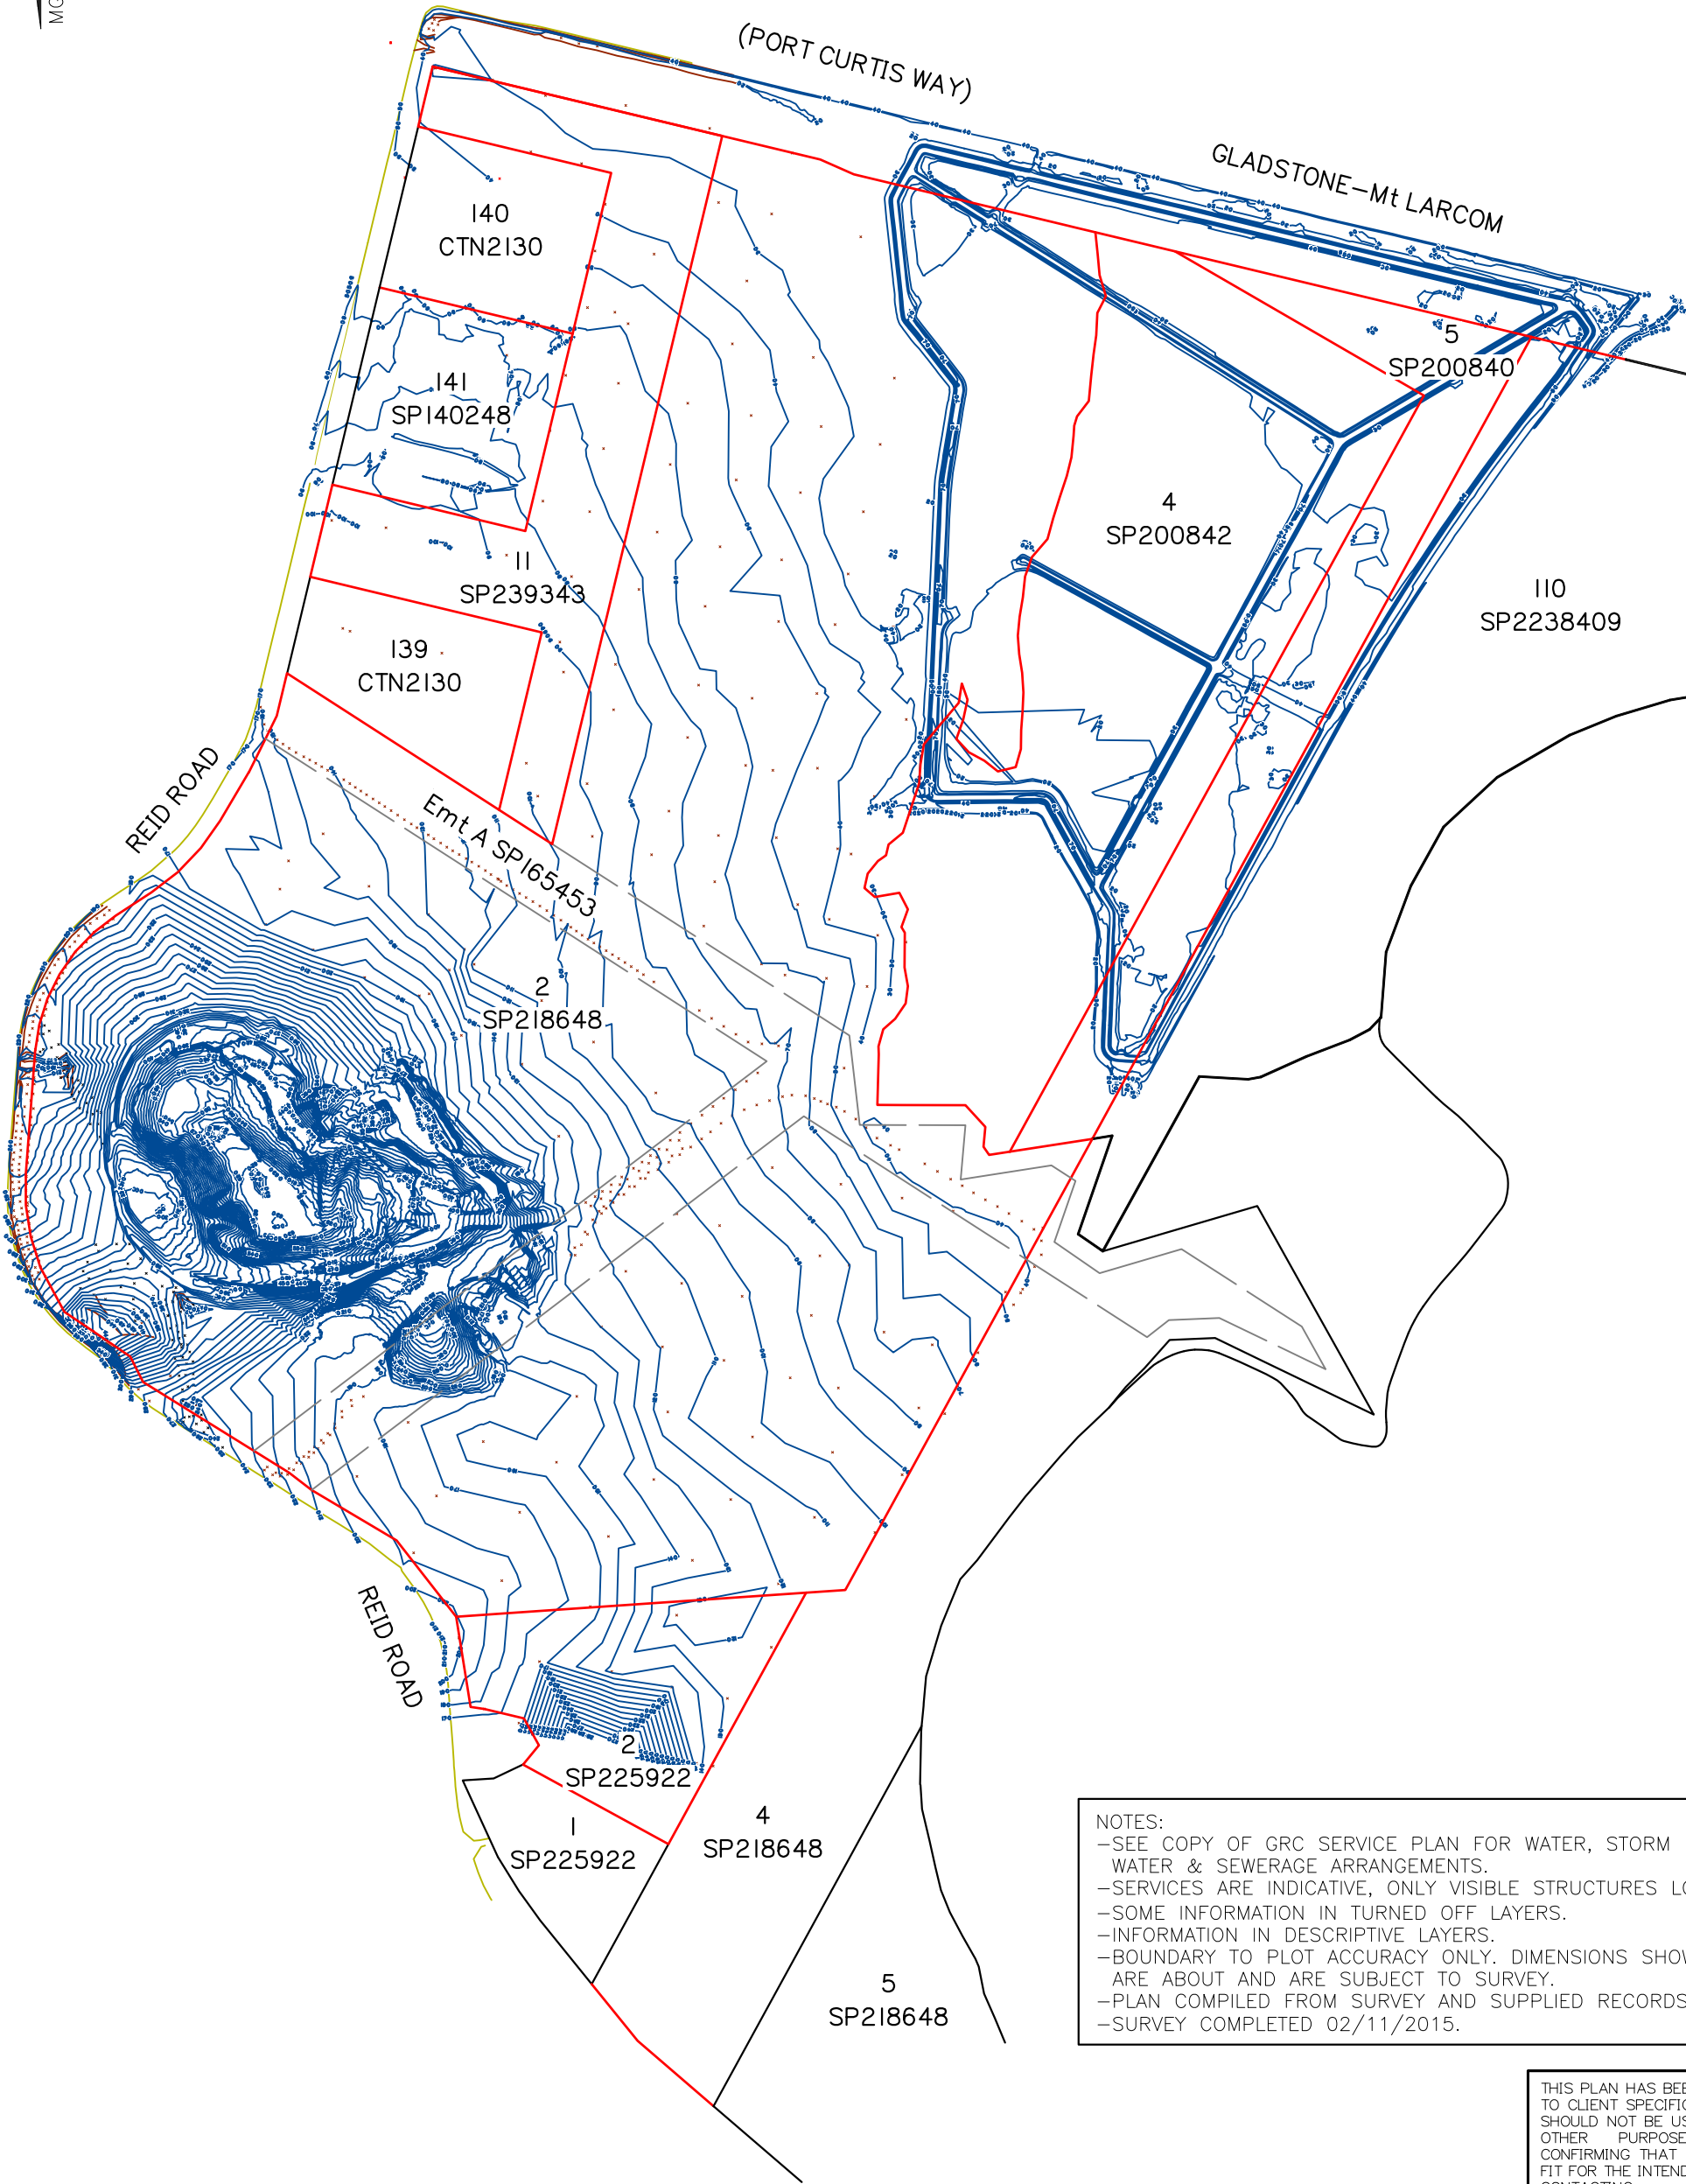


LEGEND

1-0m CONTOUR

BOUNDARY SUBJECT

NOTES:
-SEE COPY OF GRC SERVICE PLAN FOR WATER, STORM WATER & SEWERAGE ARRANGEMENTS.
-SERVICES ARE INDICATIVE, ONLY VISIBLE STRUCTURES LOCATED.
-SOME INFORMATION IN TURNED OFF LAYERS.
-INFORMATION IN DESCRIPTIVE LAYERS.
-BOUNDARY TO PLOT ACCURACY ONLY. DIMENSIONS SHOWN ARE ABOUT AND ARE SUBJECT TO SURVEY.
-PLAN COMPILED FROM SURVEY AND SUPPLIED RECORDS.
-SURVEY COMPLETED 02/11/2015.

THIS PLAN HAS BEEN PREPARED TO CLIENT SPECIFICATIONS AND SHOULD NOT BE USED FOR ANY OTHER PURPOSE WITHOUT CONFIRMING THAT THE DATA IS FIT FOR THE INTENDED USE BY CONTACTING FREDRIKSEN MACLEAN & ASSOCIATES

FREDRIKSEN MACLEAN & ASSOCIATES
CONSULTING SURVEYORS

GLADSTONE

HEAD OFFICE

9 DREWE STREET

PH (07)49725677

P.O. BOX 1245

EMAIL: mail@fredmac.com.au

BILOELA

21 BUNDALBA ST.

PH 0408 757 361

P.O. BOX 587

THEODORE

PH 0427 378 905

PROPERTY DESC.	LOT 2 ON SP250148 & LOT 1 ON SP239343
PARISH	CALLIOPE
COUNTY	CLINTON
LOCAL AUTHORITY	GLADSTONE REGIONAL COUNCIL
LEVEL DATUM	AHD Derived
LEVEL ORIGIN	PM 95214 RL 3.490
HORIZONTAL DATUM	MGA94 ZONE 56 GRID
MERIDIAN	MGA VIDE GNSS
HORIZONTAL ORIGIN	PM 95214 E: 313568.460 N: 7362962.351

SCALE	1:10,000/A3
SURVEYED	FMA
F. BOOKS	
DRAFTED	SEM
CHECKED	SEM
APPROVED	ASM

3/11/15	ISSUE			SEM	
DATE	DETAILS			INIT.	
	AMENDMENTS				

CLIENT	ECONOMIC DEVELOPMENT QLD
TITLE	CONTOUR & DETAIL SURVEY 100m GRID & PREVIOUS DATA
PROJECT	REID ROAD, GLADSTONE

SHEET 1 OF 1 SHEETS
DRAWING NUMBER
4915-1-1
REVISION
A